


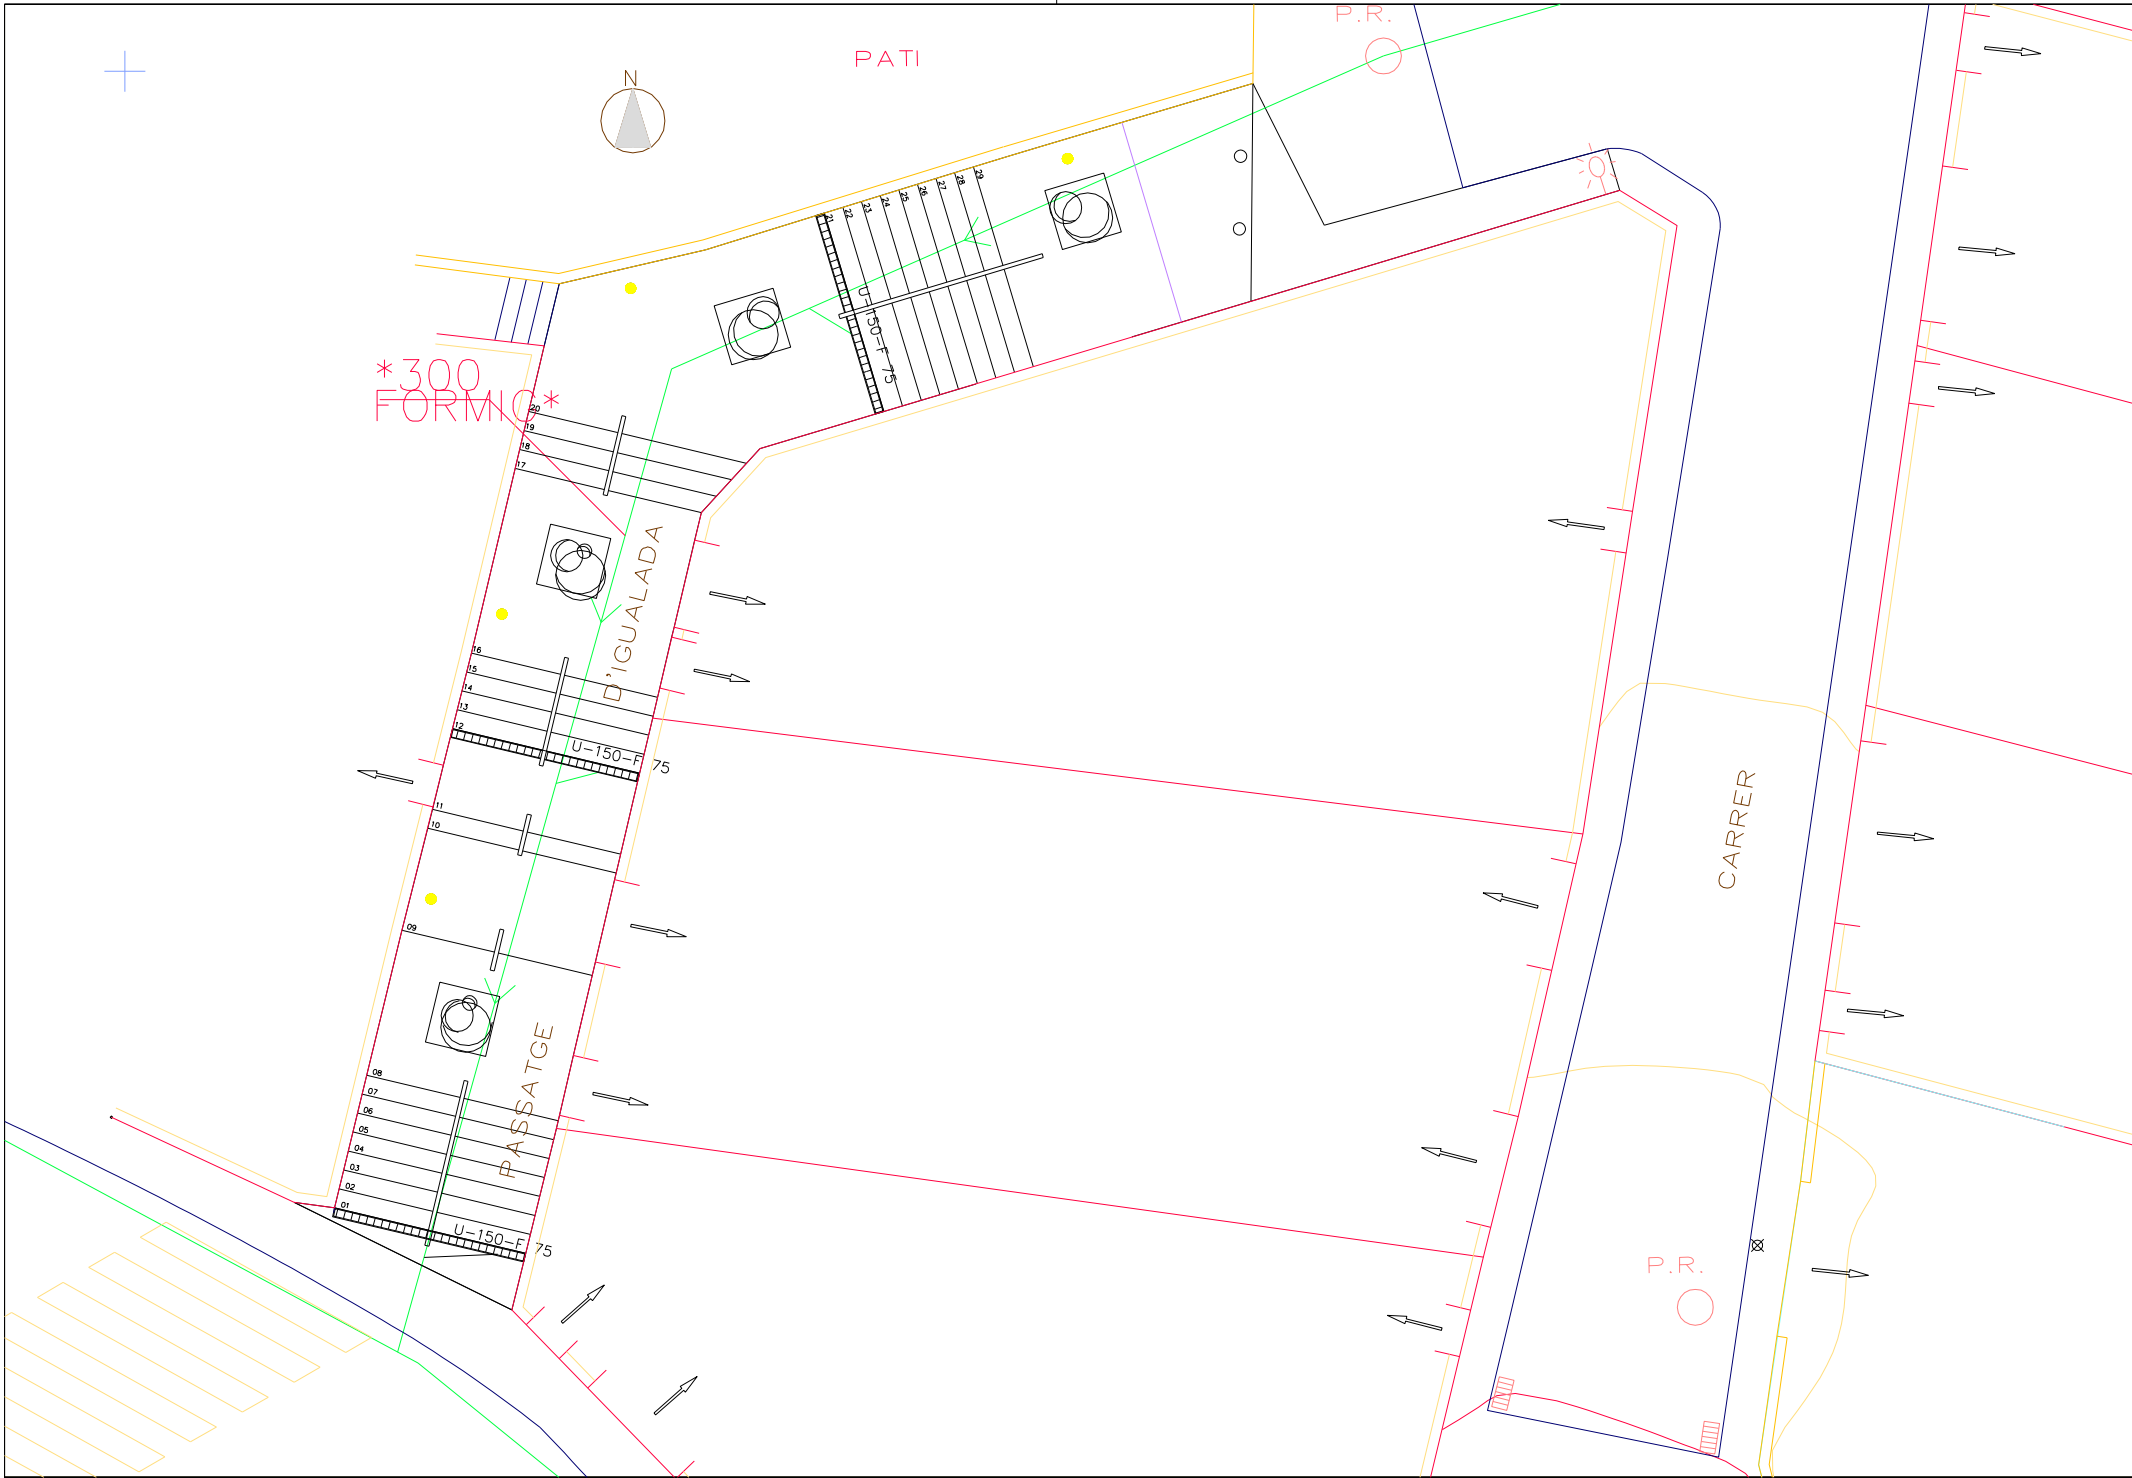

PATI

P.R.

\*300 FORMIC\*



- 29
- 28
- 27
- 26
- 25
- 24
- 23
- 22
- 21
- 20
- 19
- 18
- 17
- 16
- 15
- 14
- 13
- 12
- 11
- 10
- 09
- 08
- 07
- 06
- 05
- 04
- 03
- 02
- 01

D'IGUALADA

PASSATGE

CARRER

P.R.

U-150-F 75

U-130-F 75

